

KEBLE PREPARATORY SCHOOL


PROPOSED PLAY AREA

Lower School Playground


1:200 @ A3



1:100 @ A3

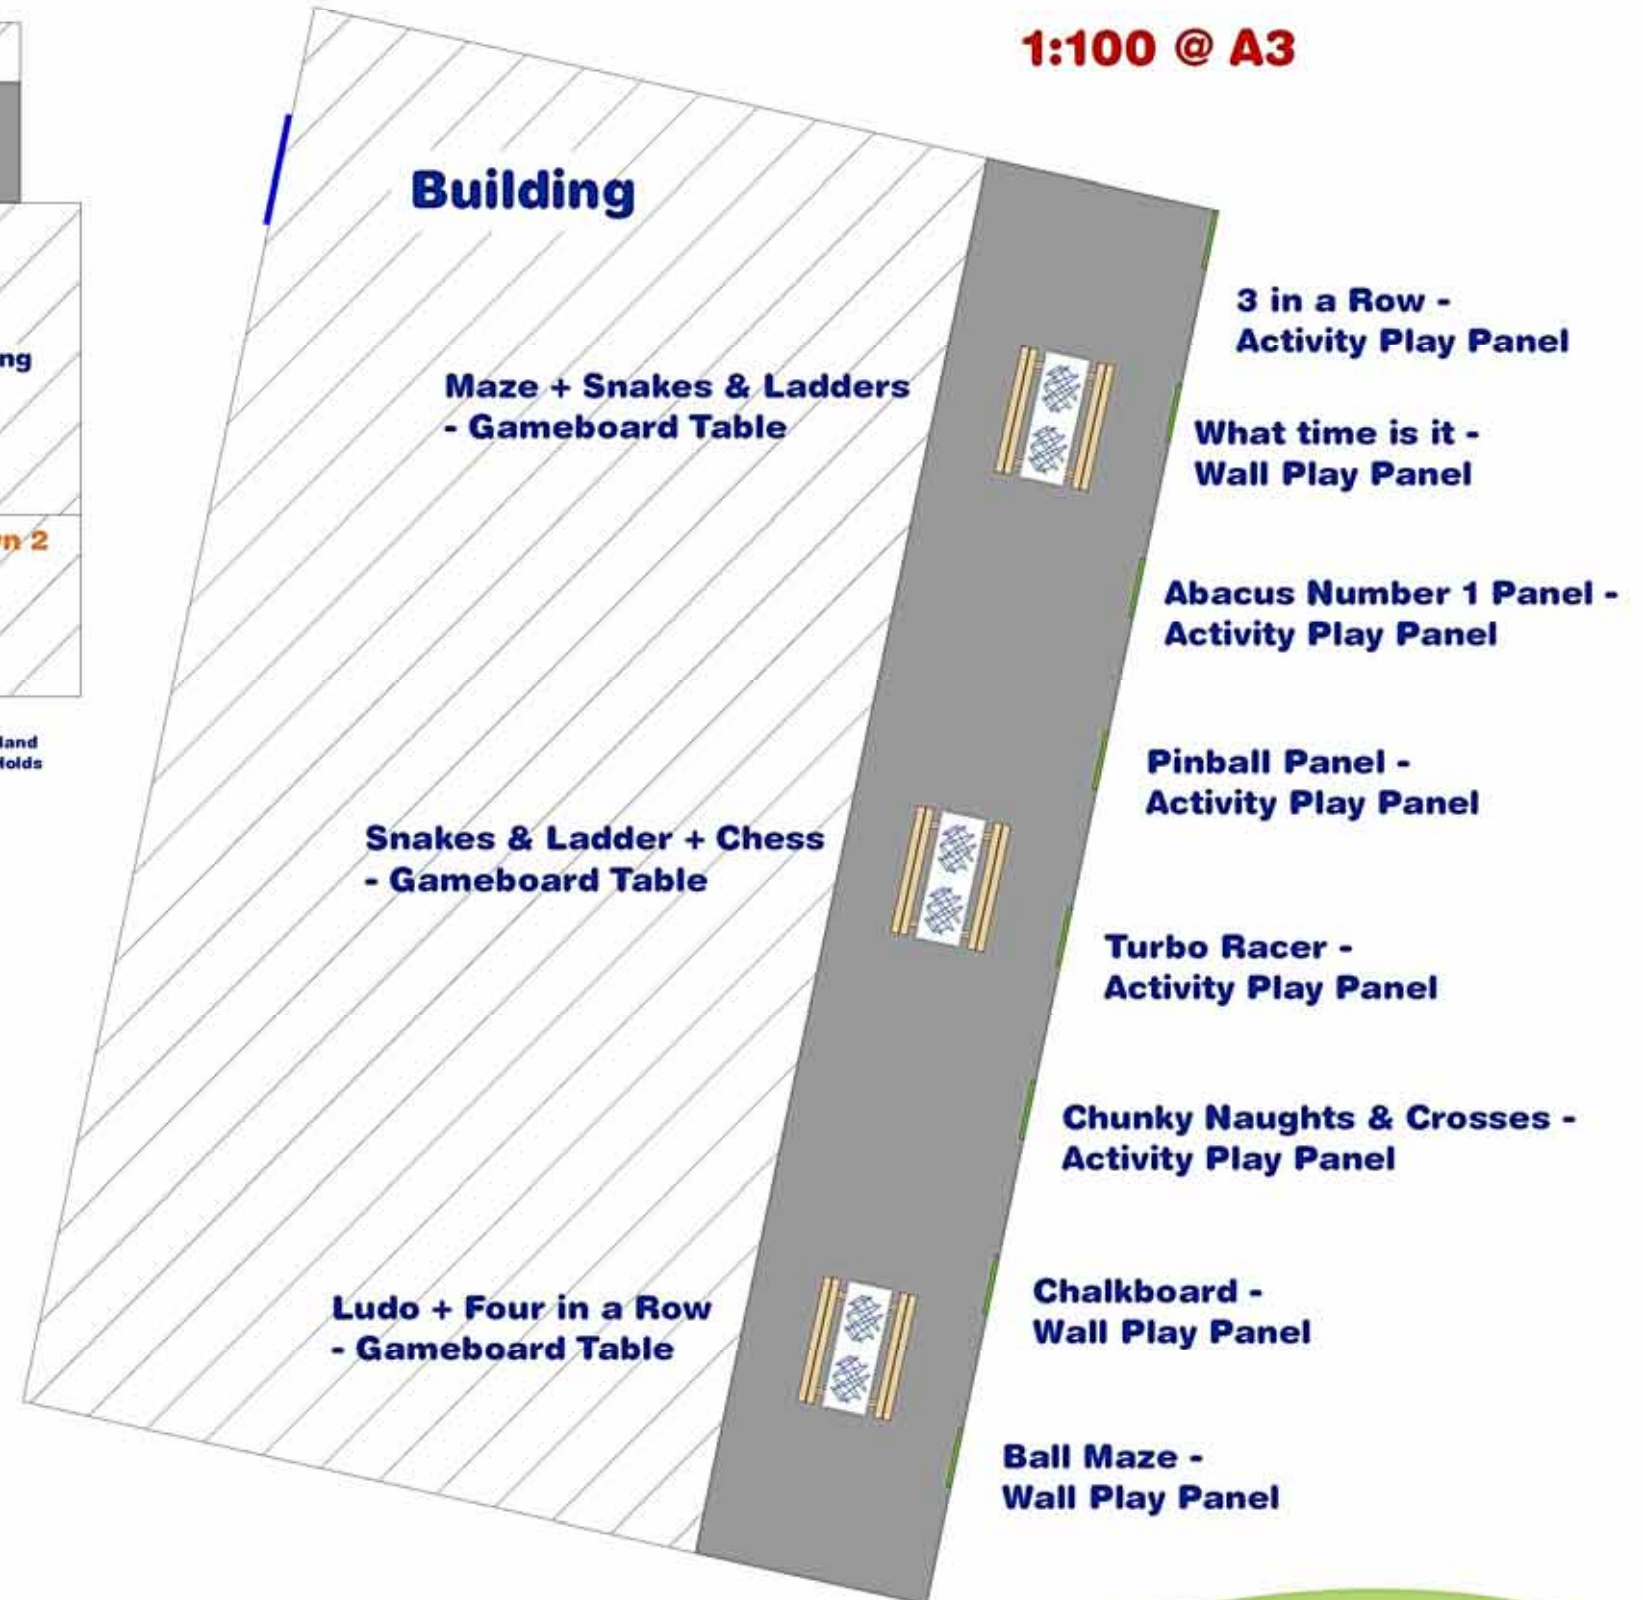

Drawing No: J30871
Drawn By: D0 1.5.3.2
Scale: Various @ A3
Date: 07-02-20
Page: 1 of 2

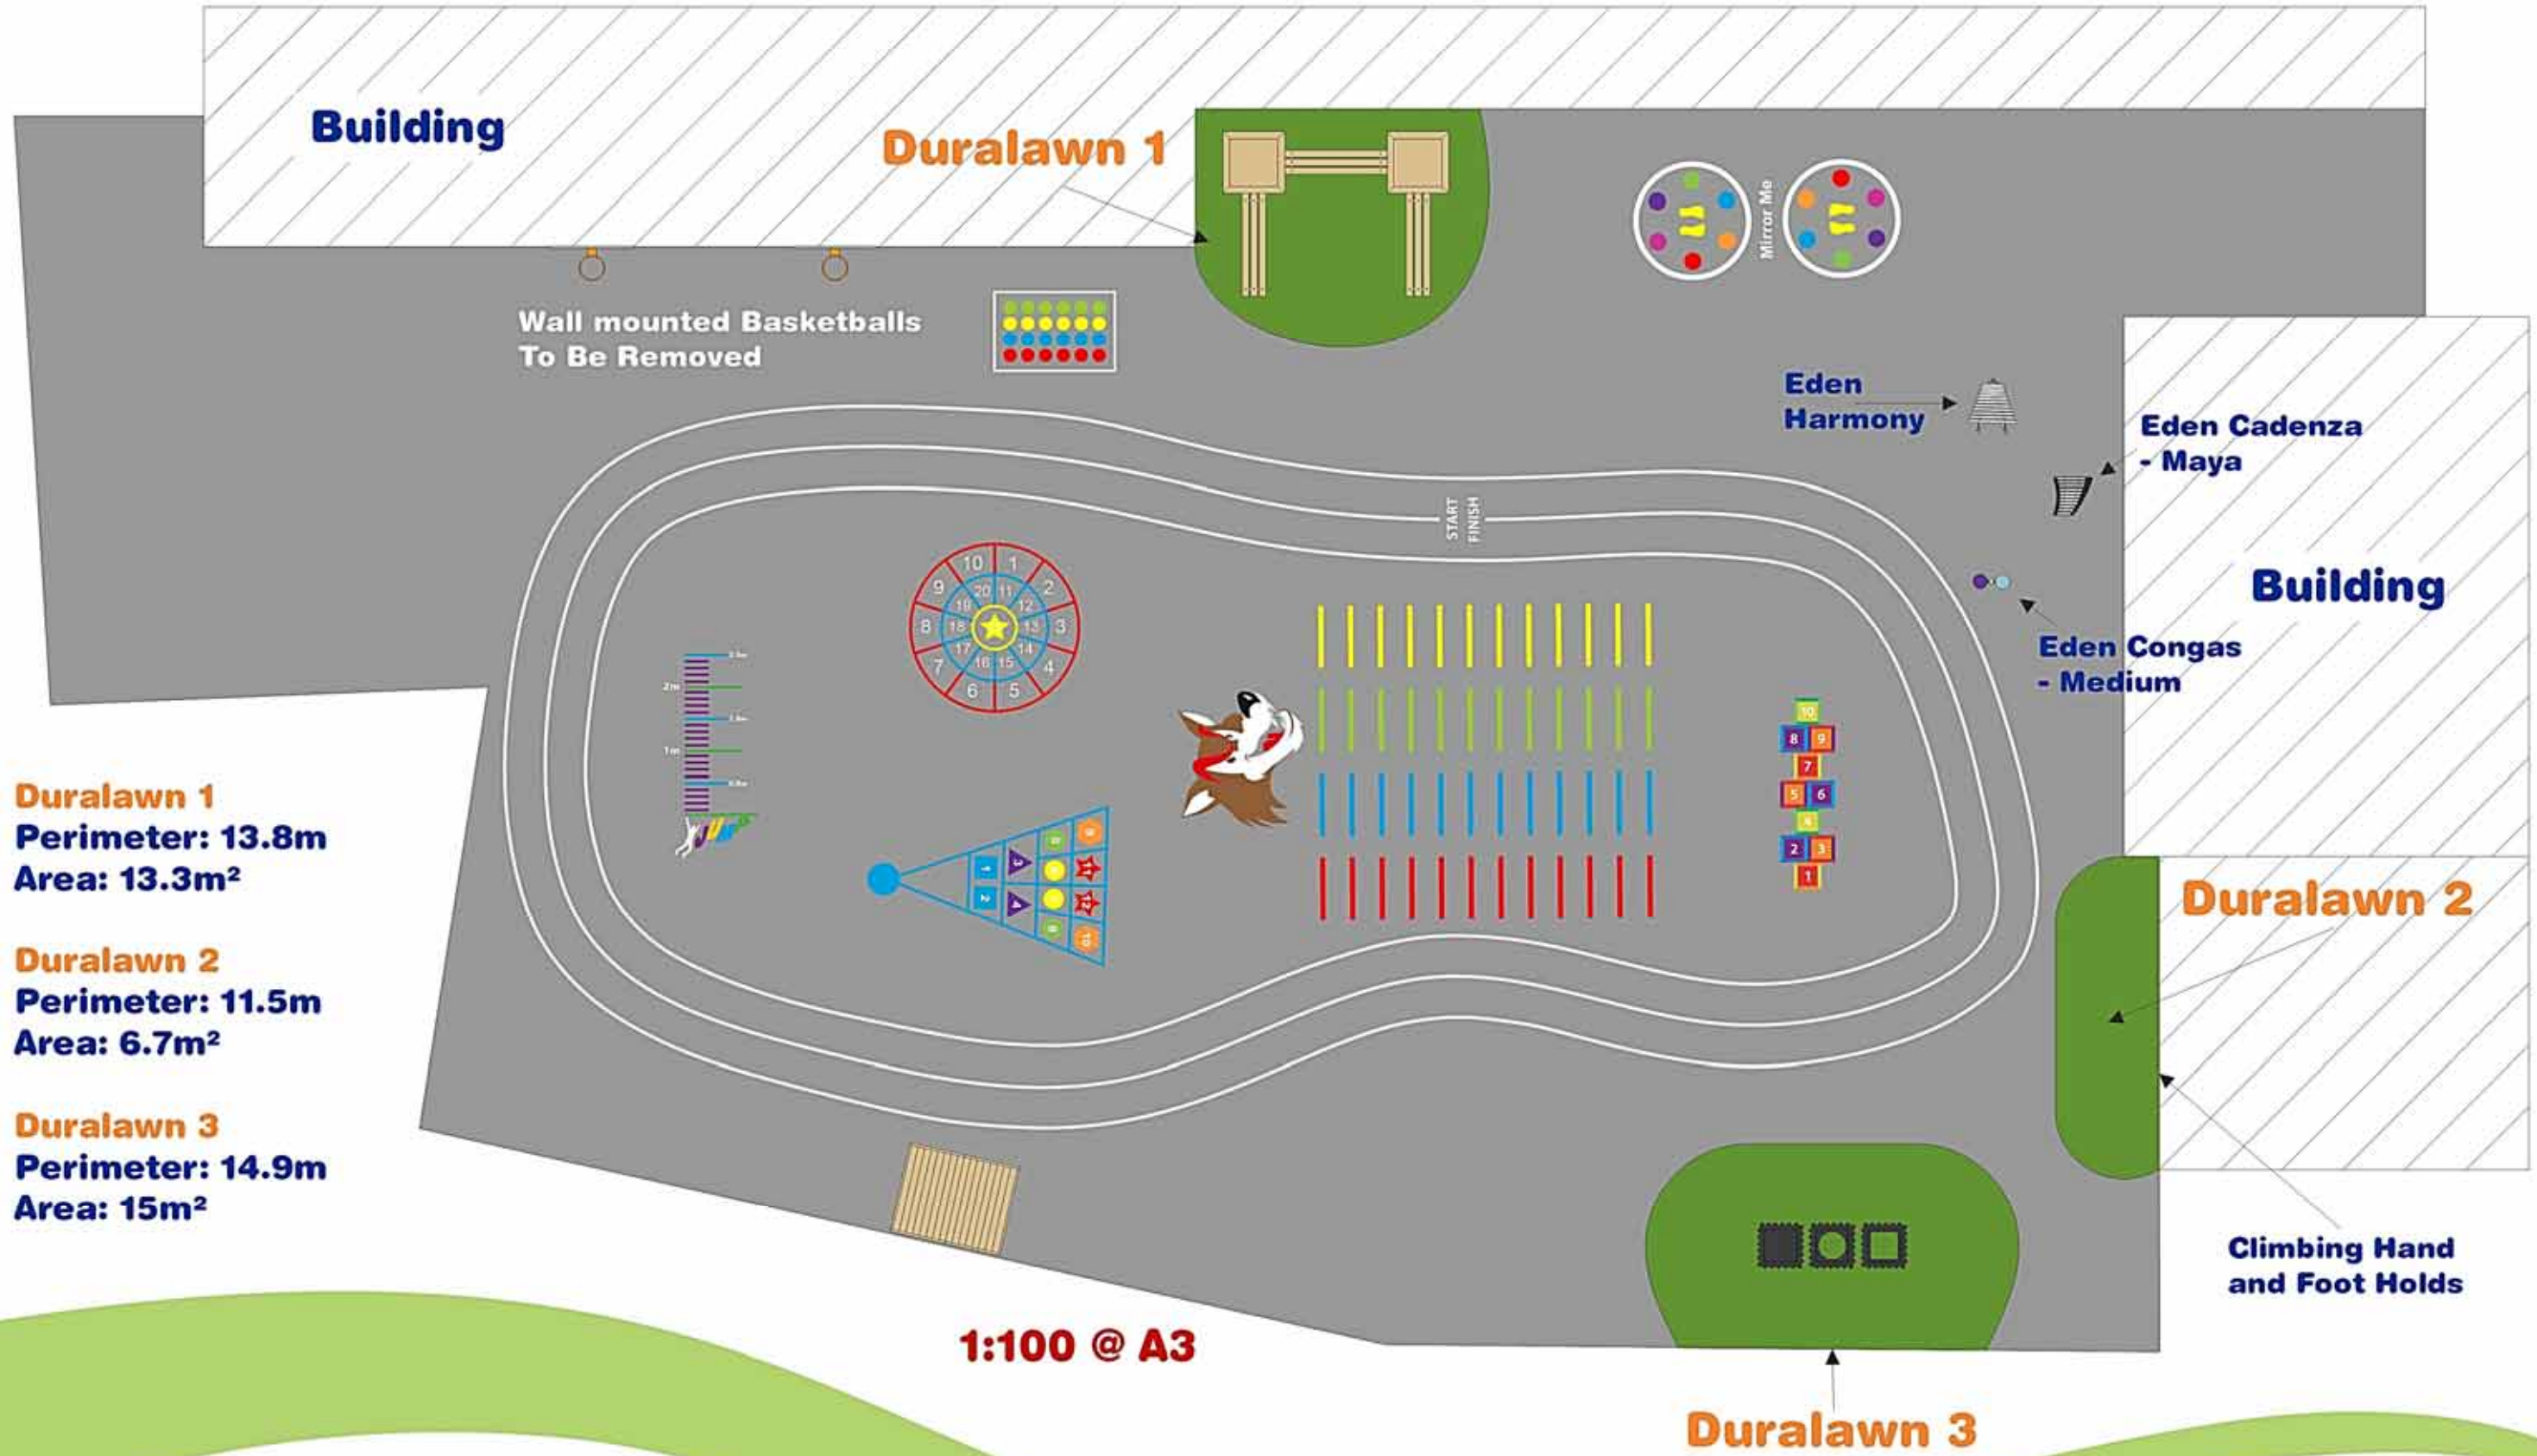

Duralawn 1
Perimeter: 13.8m
Area: 13.3m²

Duralawn 2
Perimeter: 11.5m
Area: 6.7m²

Duralawn 3
Perimeter: 14.9m
Area: 15m²

1:100 @ A3

Drawing No: J30871
Drawn By: D0 1.5.3.2
Scale: 1:100 @ A3
Date: 07-02-20
Page: 2 of 2